

## 4 Cabin Houseboat

### Construction

- Length 18m x Beam 6m
- Draft 800mm
- Hull: 3 x Fibre glass pontoons, 1.2m (H) x 1.2m (W)
- Hull inner: Coated with pool coat
- Hull inspection hatches: Every 1.2m compartment
- Hull Reinforcement: Bump rail
- Support: Airtight bulkhead every 1.2m
- Top and bottom decks: Fibre glass
- Side walls: Fibre glass
- Interior walls: Dry Walling
- Windows: Aluminium frame, Tinted armour plate glass
- Doors: Tinted, laminated swing and sliding doors
- Front windows: Curved poly-carbonate

### Interior features

- Custom floor plans
- Custom Kitchen
- Ceilings
- Marble tops
- Carpets
- 5 x bathrooms plumbing accessories
- 4 x double cabins, no furnishing
- Custom interior design

### Electrical Systems


- 5 KVA Generator
- Shore power: 40Amp cord
- 2 x 150lt electric geyser's
- 2 x 4 bar pressure pumps
- Interior and exterior lighting
- Navigations lights
- 4 x bathroom extractor fans
- Bilge pump in geyser compartment
- Duel trumpet hooter
- Switch panels
- Kitchen appliances: Electric gas oven and stove

## Propulsion


- 2 x 115Hp Suzuki 4 stroke engines
- 13 pitch propellers
- Duel Mechanical Steering
- 2 x 100lt petrol tanks

## Deck accessories


- 2000lt fresh water tank
- 2500lt grey water tank
- Top deck Mild steel canopy with vinyl cover (optional upgrade to stainless steel)
- Fiberglass pool bar with basin
- 2 seater sun bed
- Carpets
- Mild steel railings & gates (optional upgrade to stainless steel)
- Generator compartment
- 6 x Bow eyes
- 2 x bumpers and tie ropes

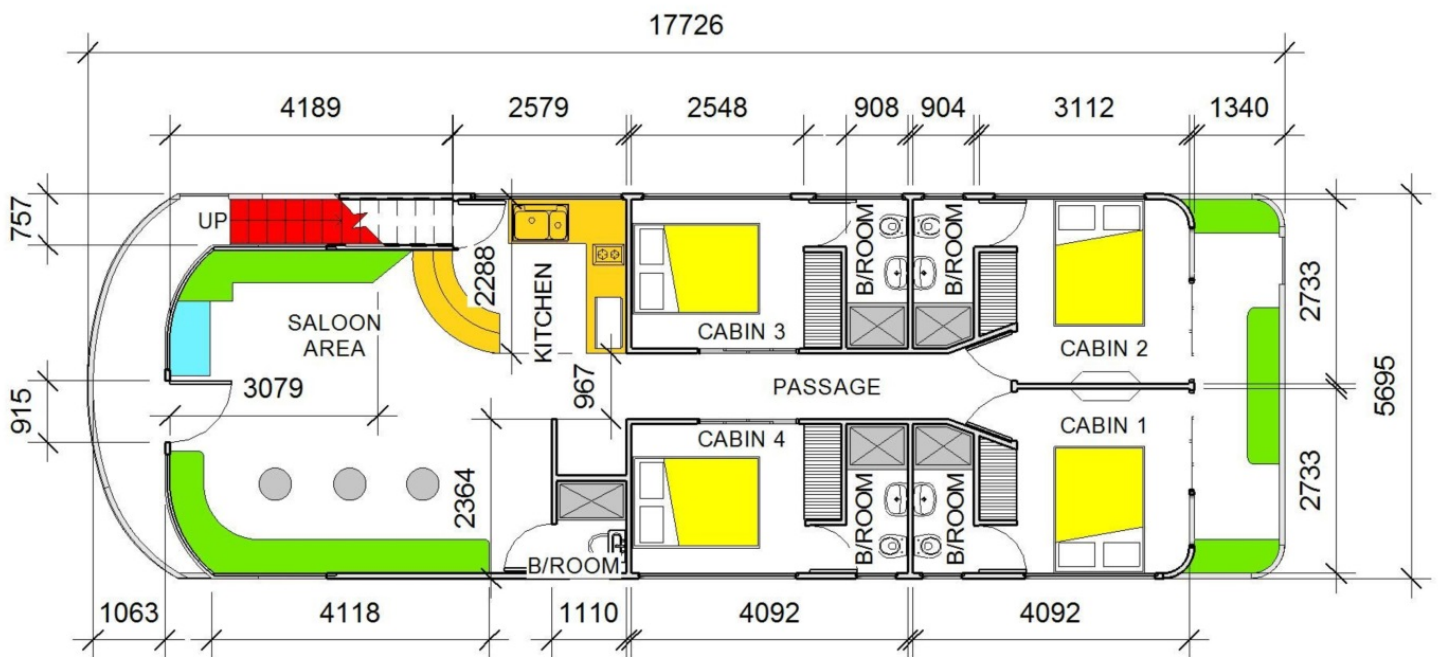

**FLOOR PLAN  
4 CABIN HOUSE BOAT  
SCALE 1:100**

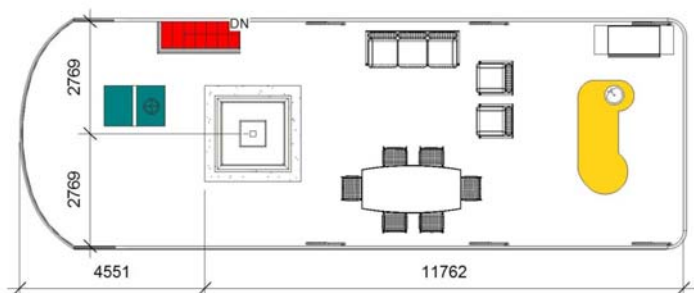

**UPPER DECK PLAN  
4 CABIN HOUSE BOAT  
SCALE 1:100**

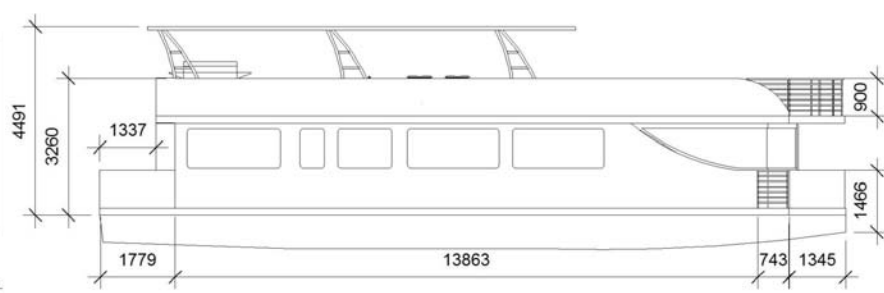

**STARBOARD ELEVATION  
SCALE 1:100**

## 2 and a half cabin Houseboat

### Construction

- Length 15m, Beam 6m
- Draft 800mm
- Hull: 3 x Fibre glass pontoons, 1.2m (H) x 1.2m (W)
- Hull inner: Coated with pool coat
- Hull inspection hatches: Every 1.2m compartment
- Hull Reinforcement: Bump rail
- Support: Airtight bulkhead every 1.2m
- Top and bottom decks: Fibre glass
- Side walls: Fibre glass
- Interior walls: Dry Walling
- Windows: Aluminium frame, Tinted armour plate glass
- Doors: Tinted, laminated swing and sliding doors
- Front windows: Curved poly-carbonate

### Deck Accessories

- 2000lt fresh water tank
- 2500lt grey water tank
- Mild steel top deck frame with canopy (optional upgrade to stainless steel)
- Fibre glass Pool bar with basin
- Carpets
- Mild steel railings and gates (optional upgrade to stainless steel)
- Generator compartment
- 1 x swim ladder
- 6 x Bow eyes
- 2 x bumpers and tie ropes

### Interior Features



- Custom floor plans
- Custom kitchen
- Ceilings
- Marble tops
- Carpets Custom
- 2 x bathrooms with plumbing accessories
- 2 x double cabins, No furnishing
- 1 x bunk bed cabin, no furnishing
- Custom interior design

## Electrical Systems

- 5 KVA Generator
- Shore power: 40Amp cord
- 1 x 150lt electric geyser
- 1 x 4 bar pressure pump
- Interior and exterior lighting
- Navigation lights
- 2 x Bathroom extractor fans
- Switch panels
- Bilge pump in geyser compartment
- Duel trumpet hooter
- Kitchen appliances: Electric Gas oven & stove

## Propulsion

- 2 x 90hp Suzuki 4 stroke engines
- 13 Pitch propellers
- Duel mechanical steering (option upgrade to hydraulic)
- 2 x 100lt petrol tanks

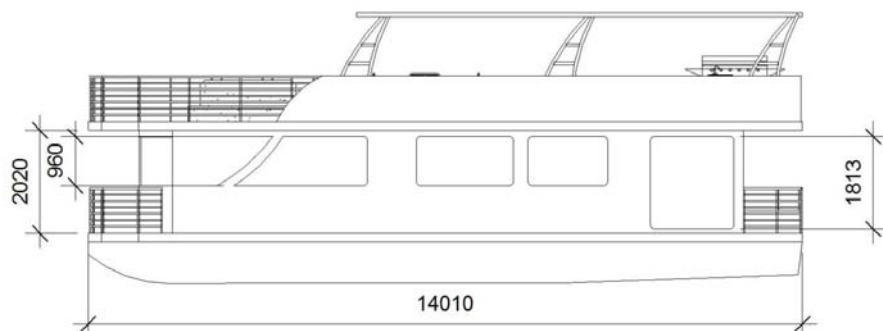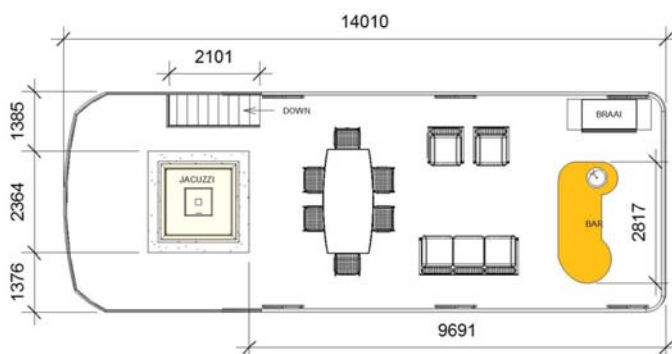

UPPER DECK PLAN  
2 1/2 CABIN HOUSE BOAT  
1:100

PORT SIDE ELEVATION  
2 1/2 CABIN HOUSE BOAT  
1:100